






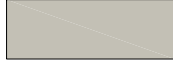



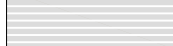
SAVOY OFFICES  
AT THE CARLTON

# SAVOY 2 OFFICES

Carlton Property, s.r.o.  
Hviezdoslavovo nam.3  
811 02 Bratislava

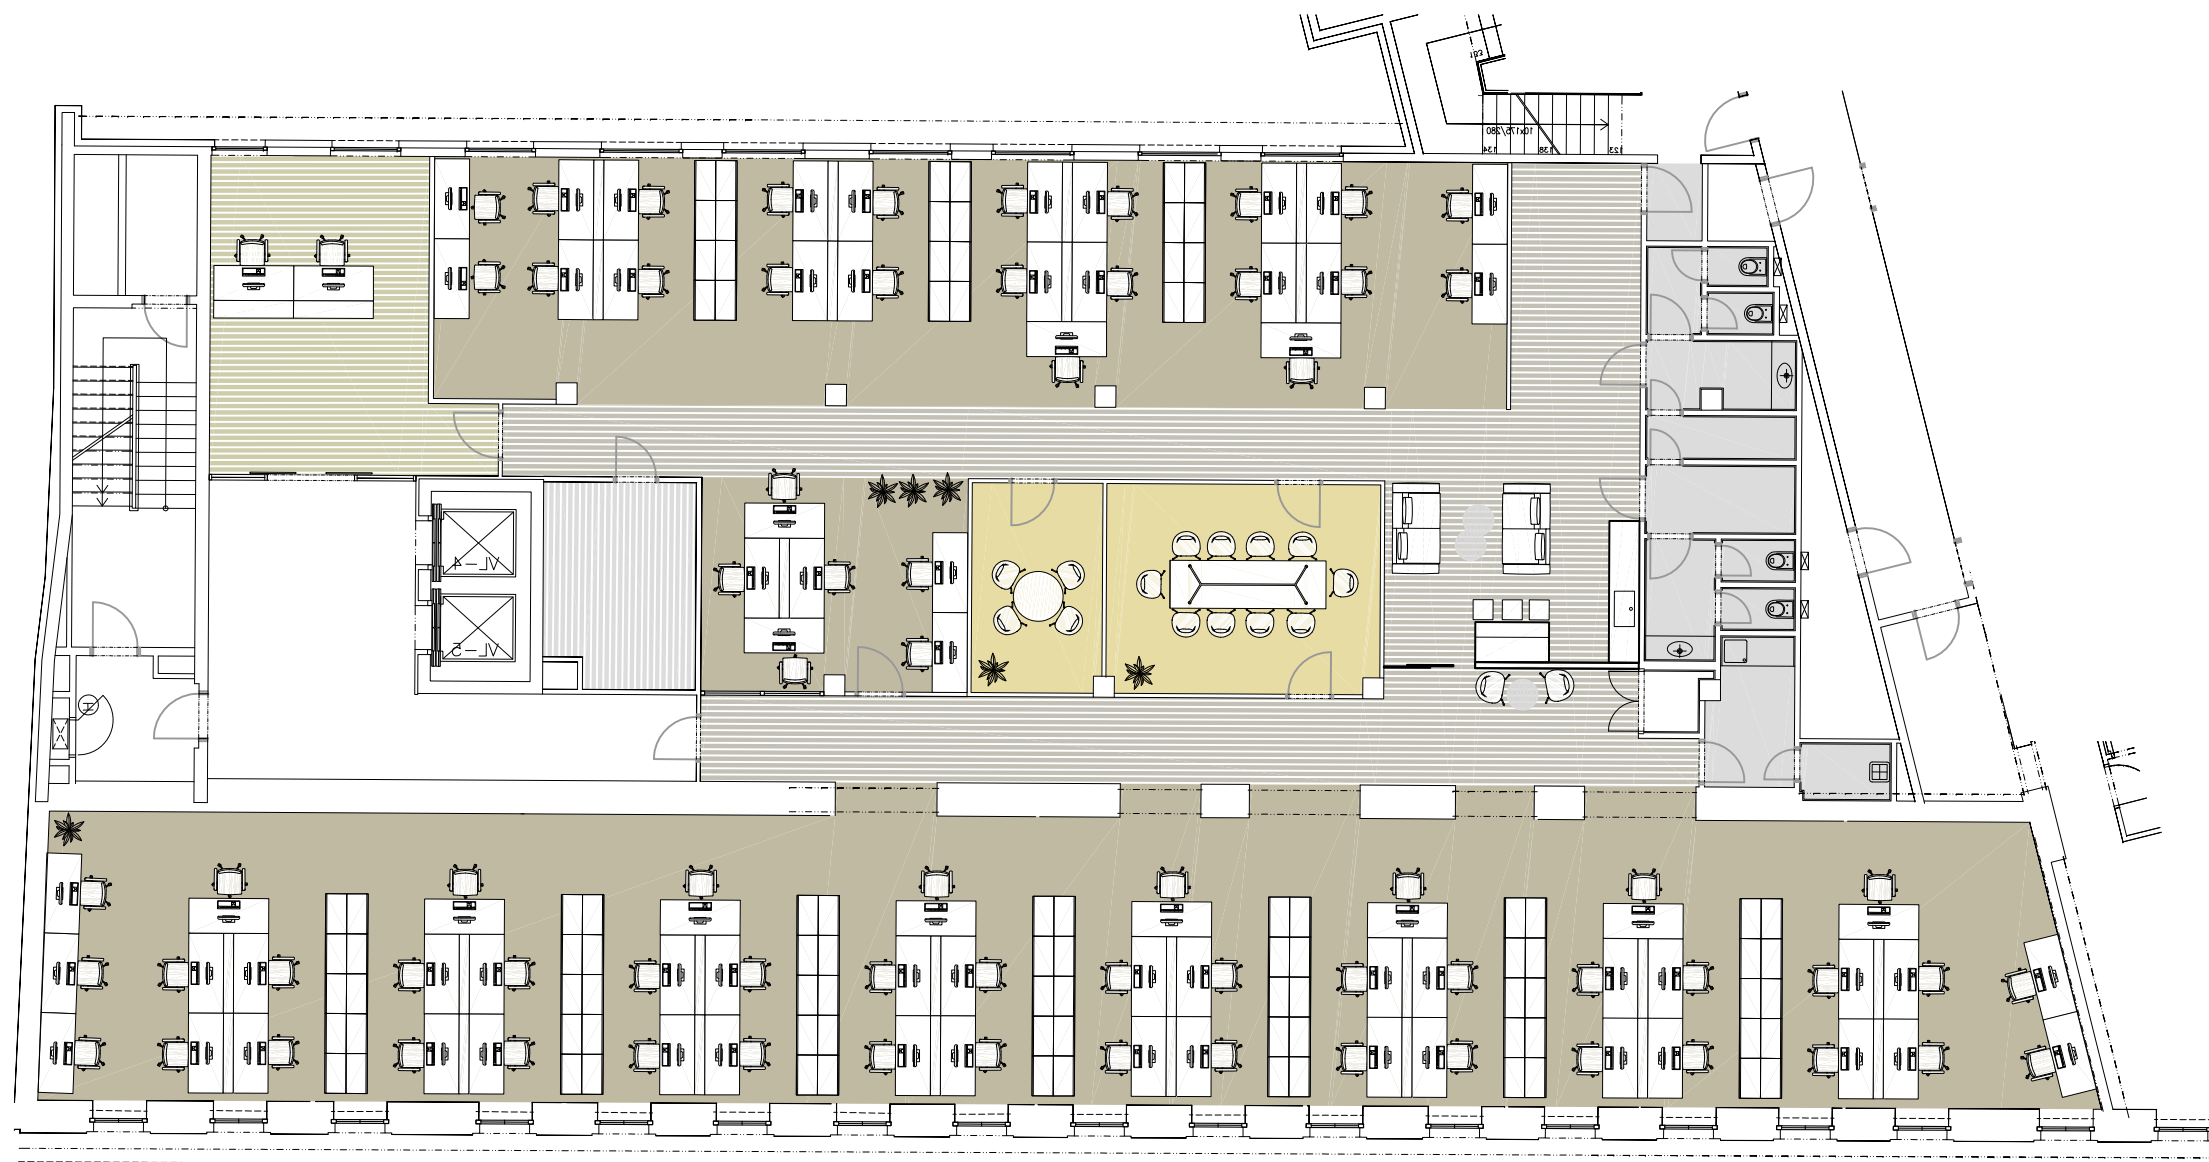A1 - Pôdorys podlažia | Koncept podlažia openspace - so zariadením  
Floor Layout | openspace - furnished

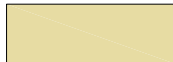


-  zasadacia miestnosť  
meeting room
-  openspace  
openspace
-  kancelárie  
closed offices
-  pomocné priestory  
rest room
-  chodby  
corridors
-  sklady  
storage
-  server  
server



0m 1m 2m 3m 4m

H - Hotel  
S2 - Savoy  
SC - Savoy Courtyard  
A - Atrium

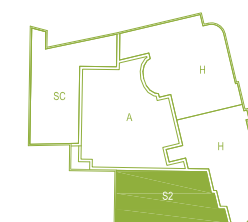

BUDOVA BUILDING: Savoy 2  
POSCHODIE FLOOR: 2  
PLOCHA AREA:

FORMÁT FORMAT: A3  
MIERKA SCALE: 1:150  
DÁTUM DATE: 30.07.2012










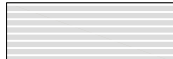
SAVOY OFFICES  
AT THE CARLTON

# SAVOY 2 OFFICES

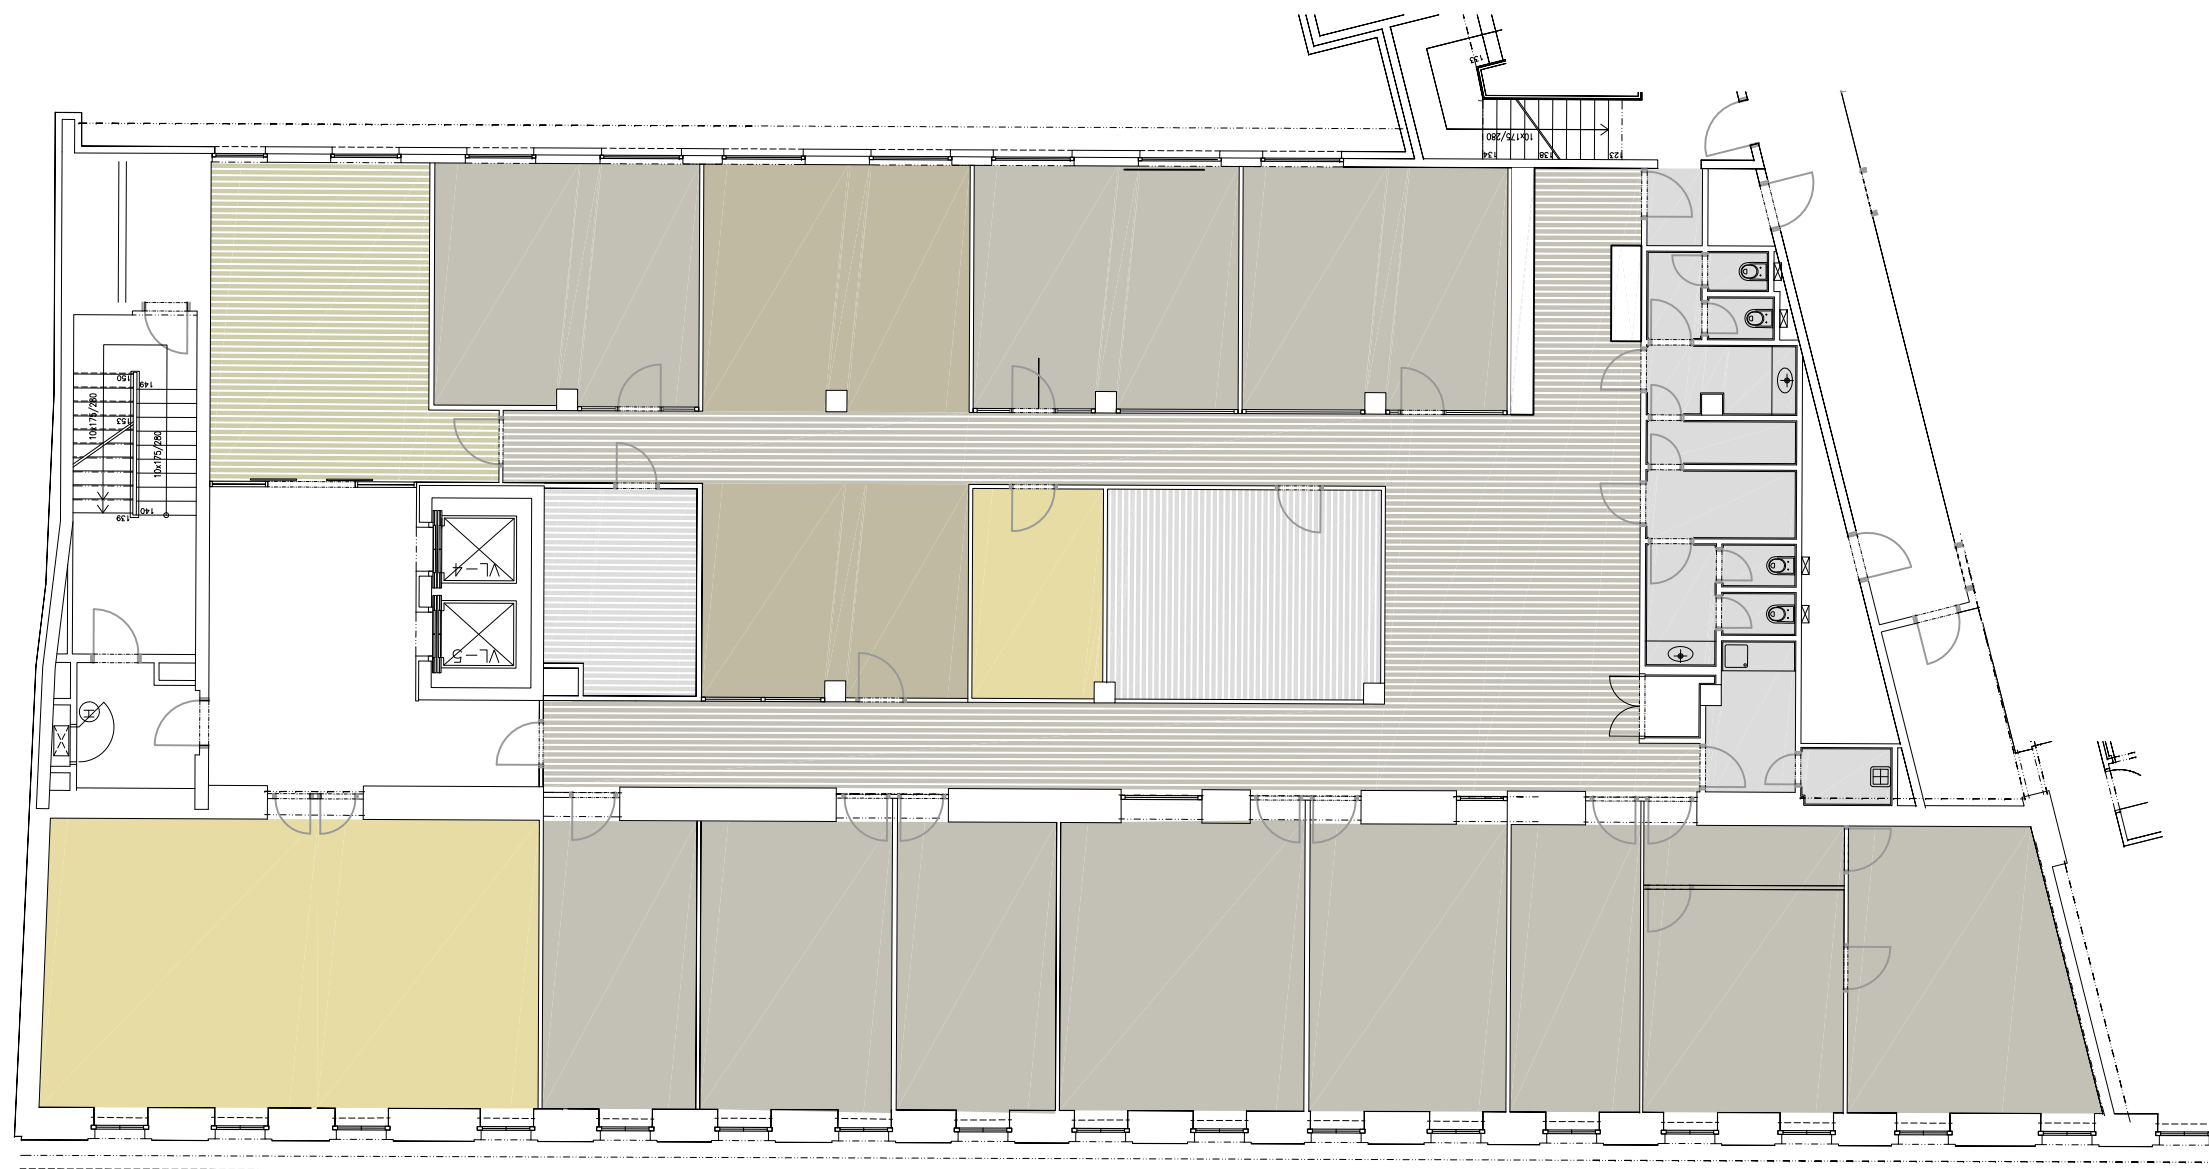Carlton Property, s.r.o.  
Hviezdoslavovo nam.3  
811 02 Bratislava

B1 Pôdorys podlažia | Koncept podlažia s kancelármi  
Floor Layout | closed offices

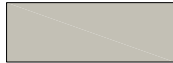


-  zasadacia miestnosť  
meeting room
-  openspace  
openspace
-  kancelárie  
closed offices
-  pomocné priestory  
rest room
-  chodby  
corridors
-  sklady  
storage
-  server  
server



0m 1m 2m 3m 4m

H - Hotel  
S2 - Savoy  
SC - Savoy Courtyard  
A - Atrium

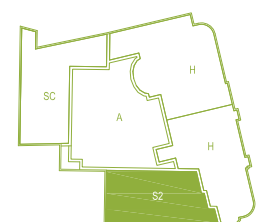

BUDOVA BUILDING: Savoy 2 offices  
POSCHODIE FLOOR: 2  
PLOCHA AREA:

FORMÁT FORMAT: A3  
MIERKA SCALE: 1:150  
DÁTUM DATE: 20.08.2012


















































SAVOY OFFICES  
AT THE CARLTON

# SAVOY 2 OFFICES

Carlton Property, s.r.o.  
Hviezdoslavovo nam.3  
811 02 Bratislava

A0 - Pôdorys podlažia | Koncept podlažia openspace  
Floor Layout | openspace

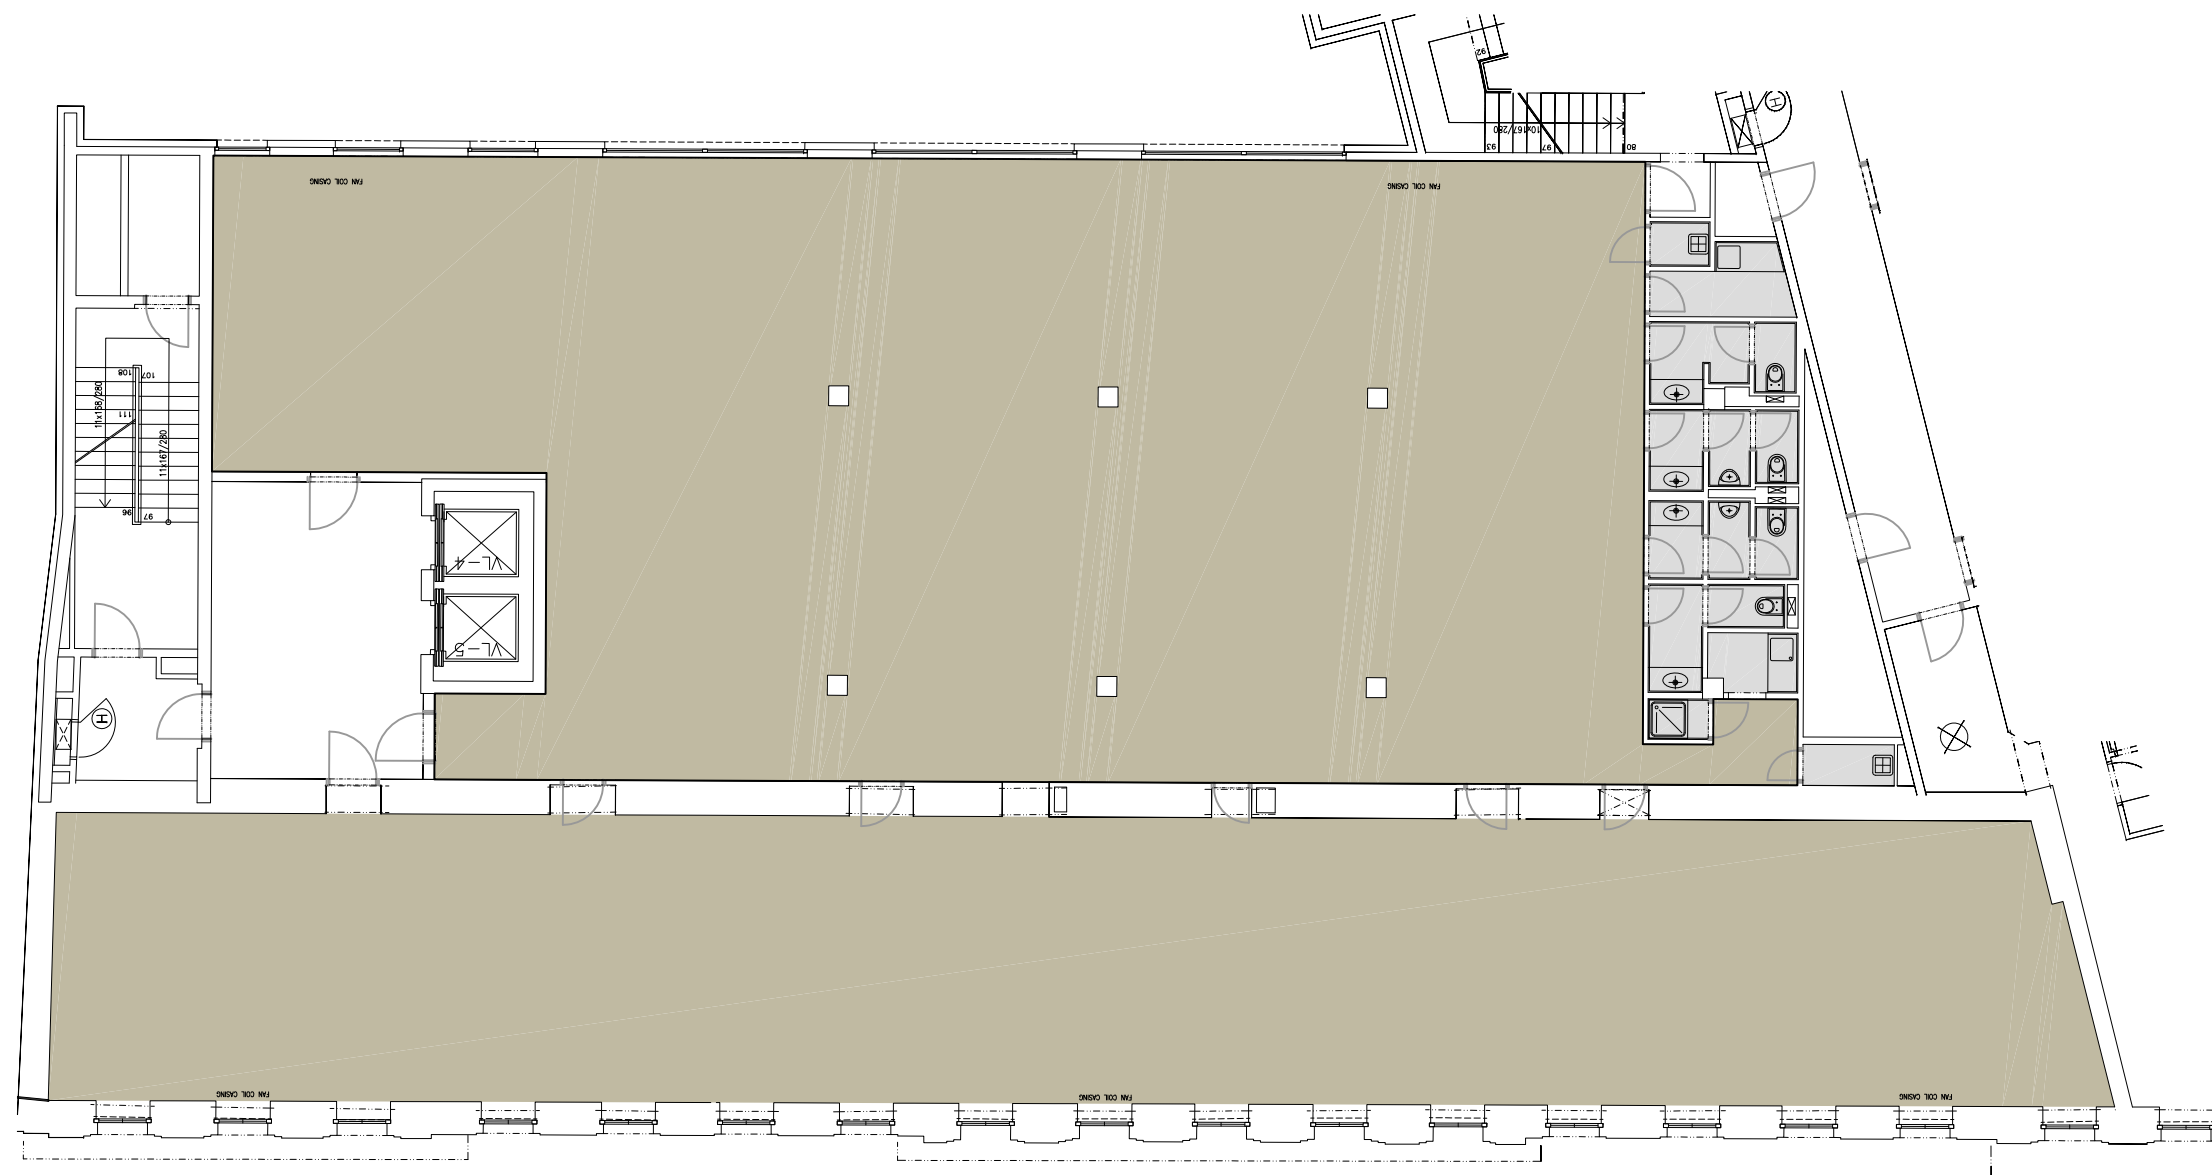

kancelárske priestory  
office




pomocné priestory  
rest room



0m 1m 2m 3m 4m

H - Hotel  
S2 - Savoy  
SC - Savoy Courtyard  
A - Atrium

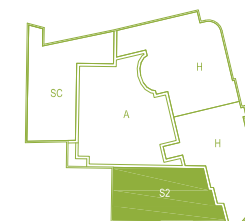

BUDOVA BUILDING: Savoy 2  
POSCHODIE FLOOR: 2  
PLOCHA AREA:

FORMÁT FORMAT: A3  
MIERKA SCALE: 1:150  
DÁTUM DATE: 30.07.2012